
UNCONTROLLED DOCUMENT

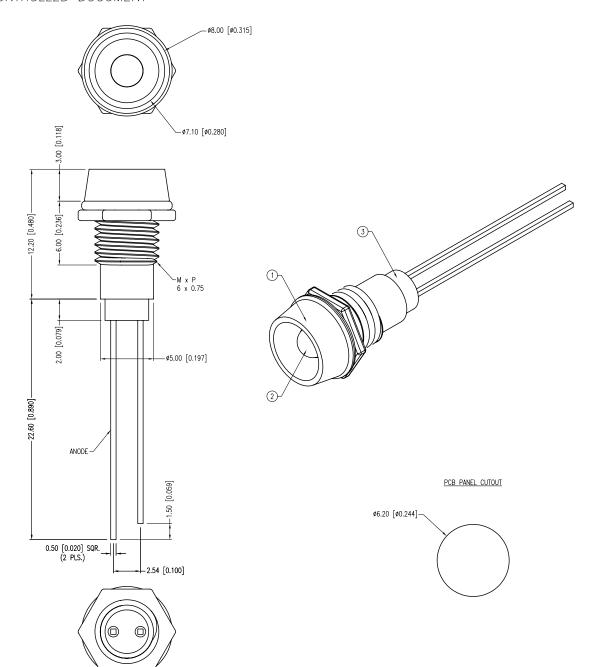

	PART NUMBER	SSI-LXR1612GD	REV.	С
1	DATE	E.C.N. NUMBER AND REVISION COMMENTS		REV.
	09.19.94 UPDATED SPECS.			
	10.16.01	E.C.N. #10BRDR. & REDRAWN IN 3D.		В
	07.14.11	E.C.N. #10BRDR. & REDRAWN.		С

ELECTRO-OPTICAL (CHARACTERISTICS Ta=2	5°C	If=20mA		
PARAMETER	MIN	TYP	MAX	UNITS	UNITS
PEAK WAVELENGTH		565		nm	
FORWARD VOLTAGE		2.2	2.6	Vf	
REVERSE VOLTAGE	5.0			Vr	lr=100μA
AXIAL INTENSITY		30		mcd	If=20mA
VIEWING ANGLE		60		2x theta	
EMITTED COLOR:	GREEN				
EPOXY LENS FINISH	: GREEN DIFFUSED				

A LIMITS OF SAFE OPERATION AT 25°C	
PARAMETER	MAX
PEAK FORWARD CURRENT*	150

PARAMETER	MAX	UNITS
PEAK FORWARD CURRENT*	150	mA
STEADY CURRENT	25	mA
POWER DISSIPATION	105	mW
DERATE FROM 25°C	-1.6	mW/*C
OPERATING TEMP.	-40 TO +85	·c
STORAGE TEMP.	-40 TO +85	·c
SOLDERING TEMP.	+260	·c
2.0mm FROM BODY	3	SEC. MAX.

* t<10µS

NOTES:

- 1. SSI-LXR1612, CHROME HOUSING.
- 2. SSL-LX3054GD, GREEN LED.
- A 3. SSH-LXH1612BSG, BUSHING. INSERT AND CRIMP.

*UNLESS OTHERWISE SPECIFIED TOLERANCES PER DECIMAL PRECISION ARE: X=±1 (±0.039), X.X=±0.5 (±0.020), X.XX=±0.25 (±0.010), X.XXX=±0.127 (±0.005). LEAD SIZE=±0.05 (±0.002), LEAD LENGTH=±0.75 (±0.030). MIN= $^{+0.00}_{-0.00}$ PRECISION MAX.= $^{+0.00}_{-0.00}$ MAX.= $^{+0.00}_{-0.00}$ PRECISION ARE: X=±1 (±0.039), X.XX=±0.5 (±0.001), X.XXX=±0.127 (±0.005). LEAD SIZE=±0.05 (±0.002), LEAD LENGTH=±0.75 (±0.030). MIN= $^{+0.00}_{-0.00}$ PRECISION MAX.= $^{+0.00}_{-0.00}$ PR UNCONTROLLED DOCUMENT



290 E. HELEN ROAD PALATINE, IL 60067-6976 PHONE: +1.847.359.2790 FAX: +1.847.359.6538

T-3mm (T-1) 565nm GREEN LED PANEL INDICATOR, GREEN DIFFUSED LENS.

THE SPECIFICATIONS MAY CHANGE AT ANY TIME WITHOUT NOTICE DUE TO NEW MATERIALS OR PRODUCT IMPROVEMENT.

CONFIDENTIAL INFORMATION
THE INFORMATION CONTAINED IN THIS DOCUMENT IS THE PROPERTY OF LUMEX INC. EXCEPT AS SPECIFICALLY AUTHORIZED IN WRITING BY LUMEX INC., THE HOLDER OF THIS DOCUMENT SHALL KEEP ALL INFORMATION CONTAINED HEREIN CONFIDENTIAL AND SHALL PROTECT SAME IN WHOLE OR IN PART FROM DISCLOSURE AND DISSEMINATION TO ALL THIRD PARTIES.

DATE: 07.14.11 DRAWN BY: AΒ PAGE: 1 OF 1 CHKD BY: SS SCALE: NTS APRVD BY: KF UNIT: mm [INCH] (Pb)